





ROAD STRUCTURE SPECIFIED ON CONTRACT DRAWINGS.

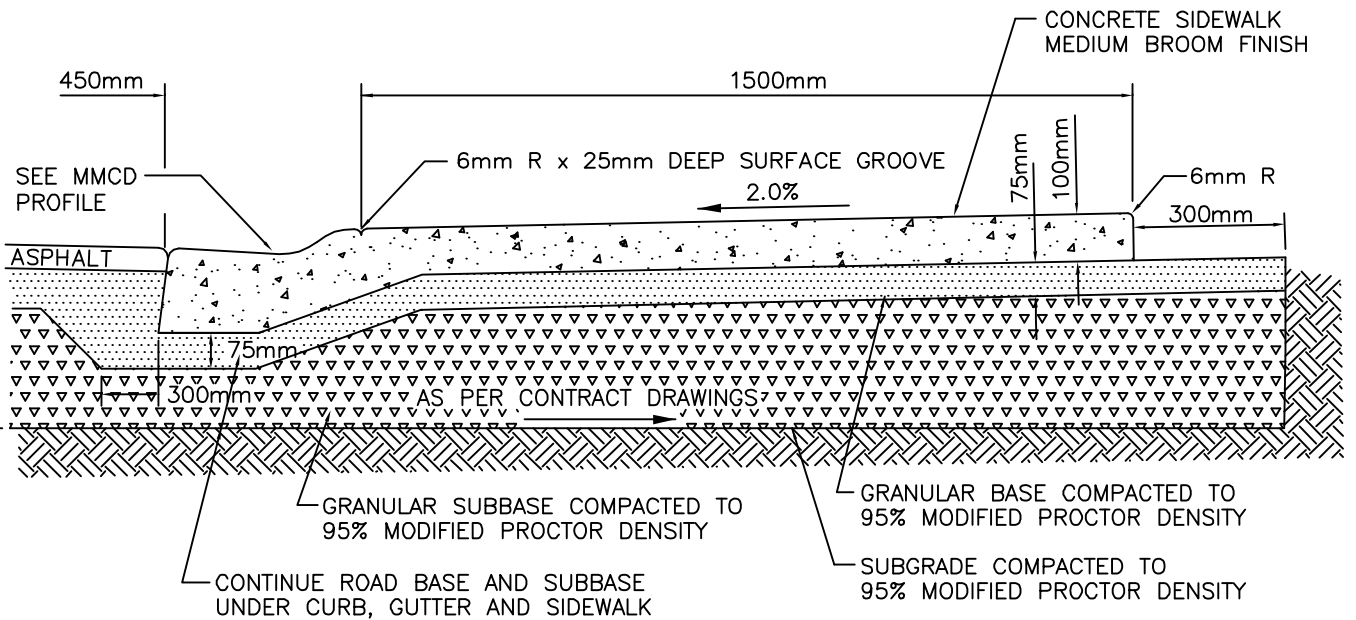

TYPE A – ROLLOVER CURB, GUTTER AND SIDEWALK

ROAD STRUCTURE SPECIFIED ON CONTRACT DRAWINGS.

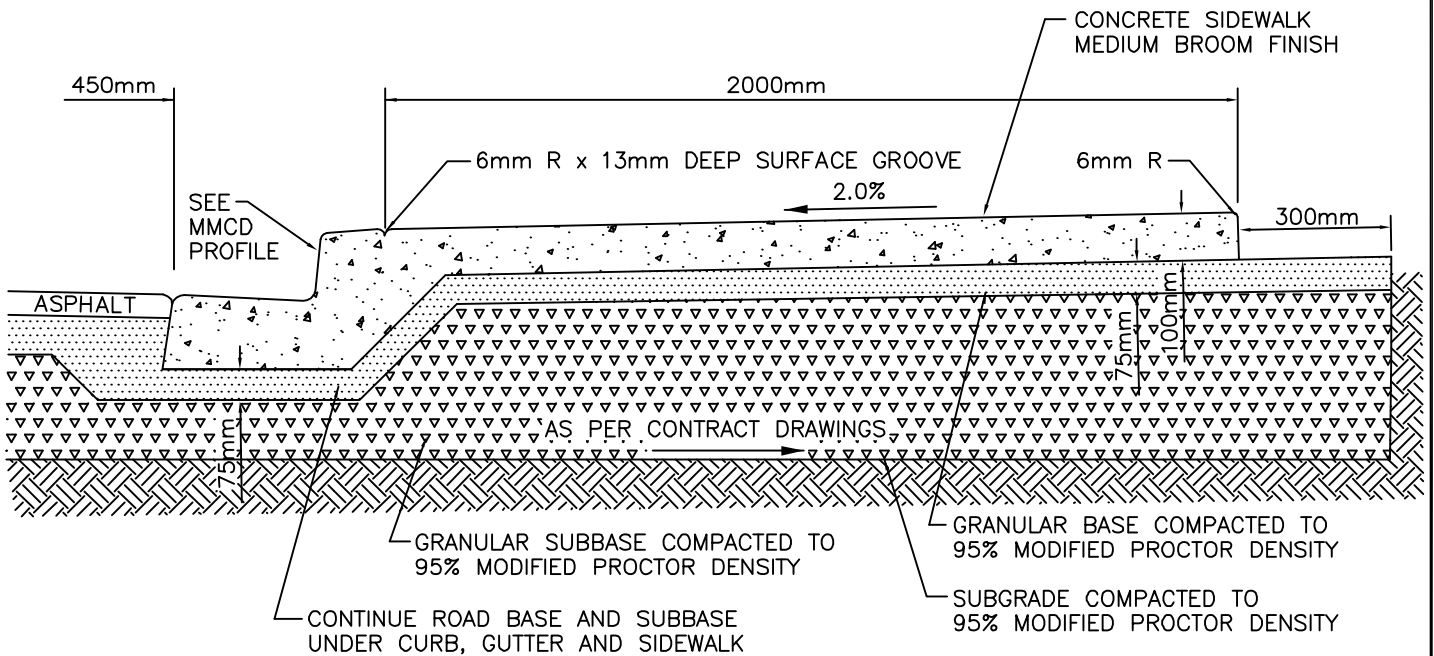

TYPE B – BARRIER CURB, GUTTER AND SIDEWALK

NOTES:

1. REFER TO DRAWINGS C4 OR C5 FOR CURB AND GUTTER DIMENSIONS
2. REFER TO CONTRACT DRAWINGS AND SECTION 03 30 20 FOR DETAILED SPECIFICATIONS.

NO.	DATE	REVISION	DESCRIPTION	BY	APP
3	DEC10		PLATINUM UPDATE	DAR	GC
2	MAY08		SUBGRADE EXTENSION	JH	DM
1	FEB07		MODIFY SECTION TITLES	JD	DM

**MONOLITHIC CURB,
GUTTER AND SIDEWALK**

CITY OF KAMLOOPS

DWN. BY: B.LEUNG

CHK'D BY: D.SAYERS

SCALE: N.T.S.

DATE: 97/07/22

DWG. NO.: **SC1**

REV.: 3