


PLAN VIEW

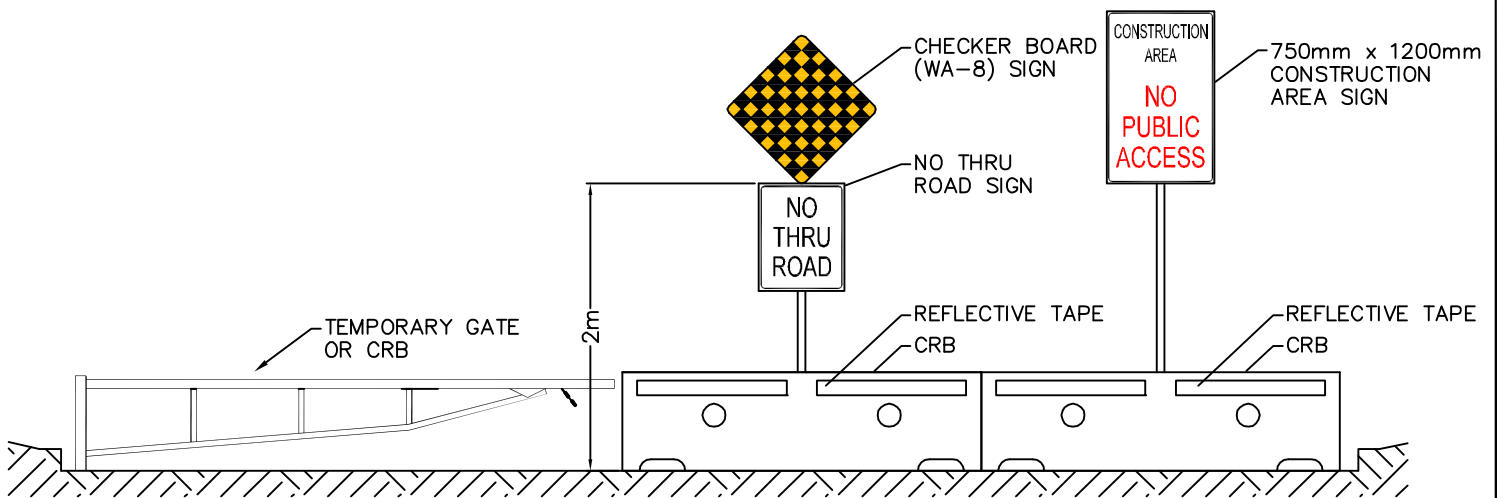

PROFILE

NOTES:

1. REFER TO SECTION 34 41 15S FOR DETAILED SPECIFICATIONS
2. SIGNS CAN BE MOUNTED TO CRB'S WITH SADDLES IF REQUIRED

NO
PUBLIC ACCESS
SIGNAGE

CITY OF KAMLOOPS

NO.	DATE	REVISION	DESCRIPTION	BY	APP
1	DEC 10	PLATINUM UPDATE		DAR	GC

DWN. BY: A SCOTT | CHK'D BY: DM

SCALE: N.T.S.

DATE: 08/02/19

DWG. NO.: SC18

REV.: 1