



X-SECTION

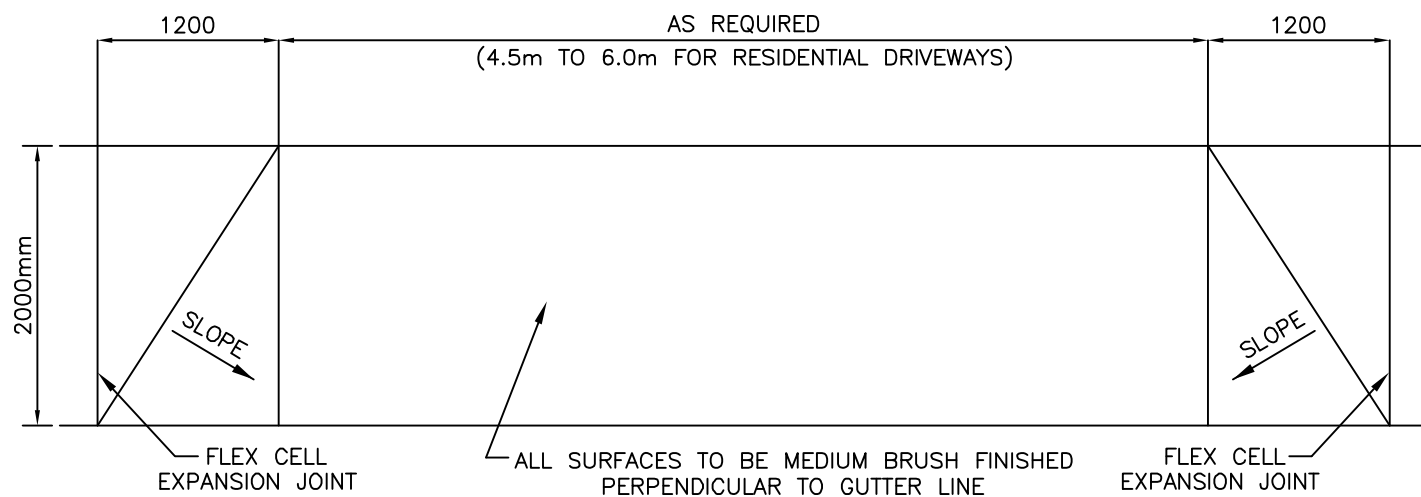

PLAN

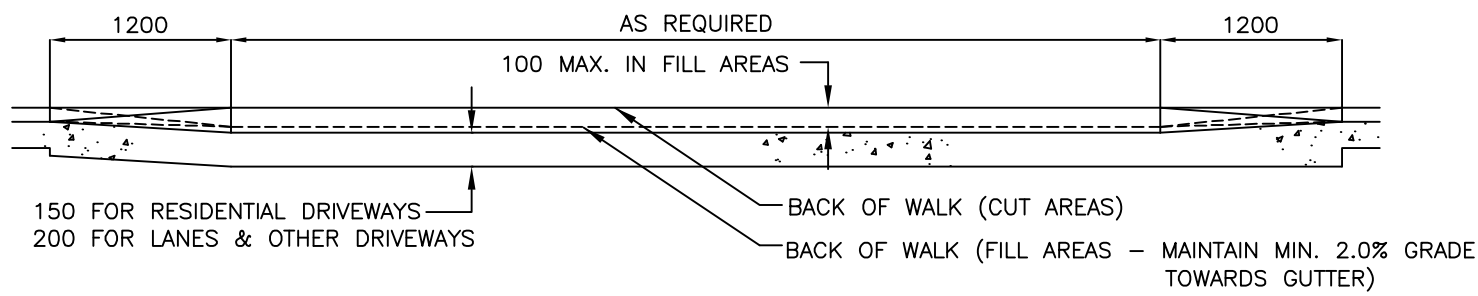

ELEVATION

NOTES:

1. CONTINUE ROAD BASE AND SUBBASE UNDER DRIVEWAY CROSSING.
2. REFER TO SECTION 03 30 20.
3. TRANSVERSE CONTRACTION JOINTS SHALL BE AT 3m C/C USING SURFACE GROOVING
4. ALL CONTRACTION AND EXPANSION JOINTS SHALL BE STRAIGHT
5. EXPANSION JOINT AT BOTH ENDS OF CROSSING

5	DEC 10	FILL AREAS, PLATINUM UPDATE	DAR	GC
4	FEB07	REVISE FINISH	JD	DM
3	SEP06	REVISE DIMENSION	JH	MB
2	JUL06	REVISE WINGS	JH	DS
NO.	DATE	REVISION DESCRIPTION	BY	APP

**DRIVEWAY CROSSING
FOR
BARRIER CURBS**

CITY OF KAMLOOPS